




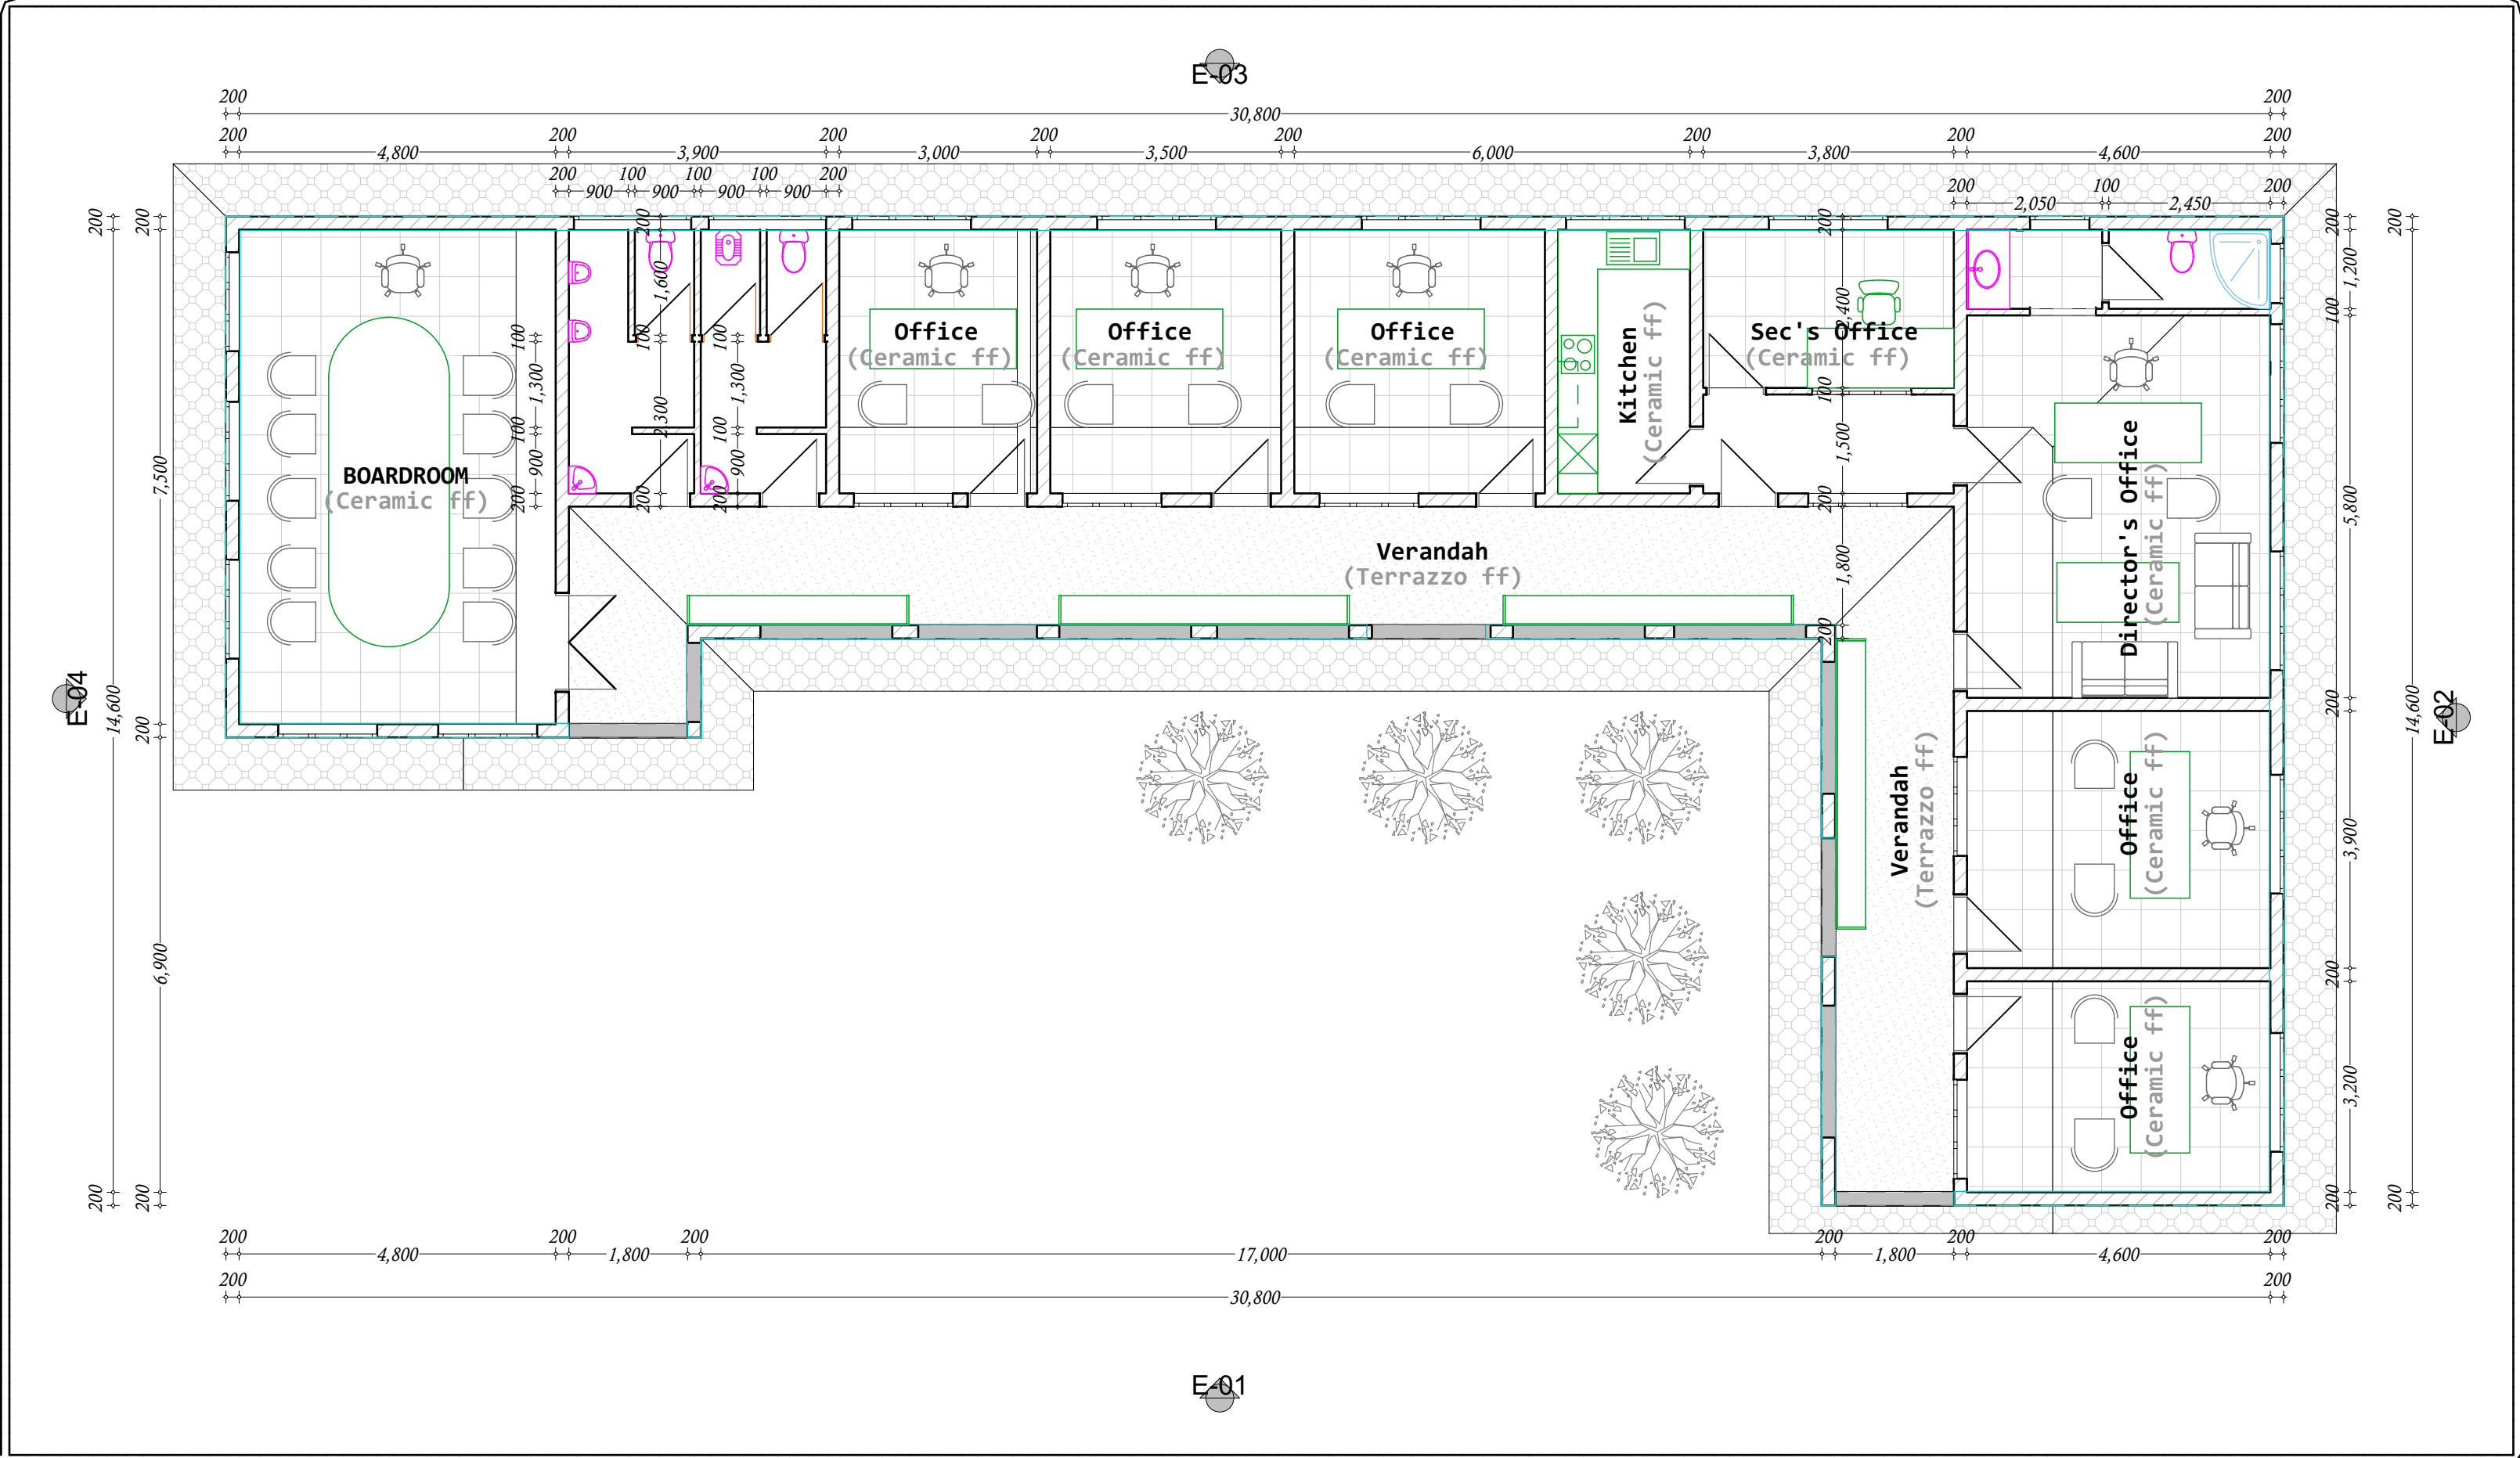


0. Story 1:100

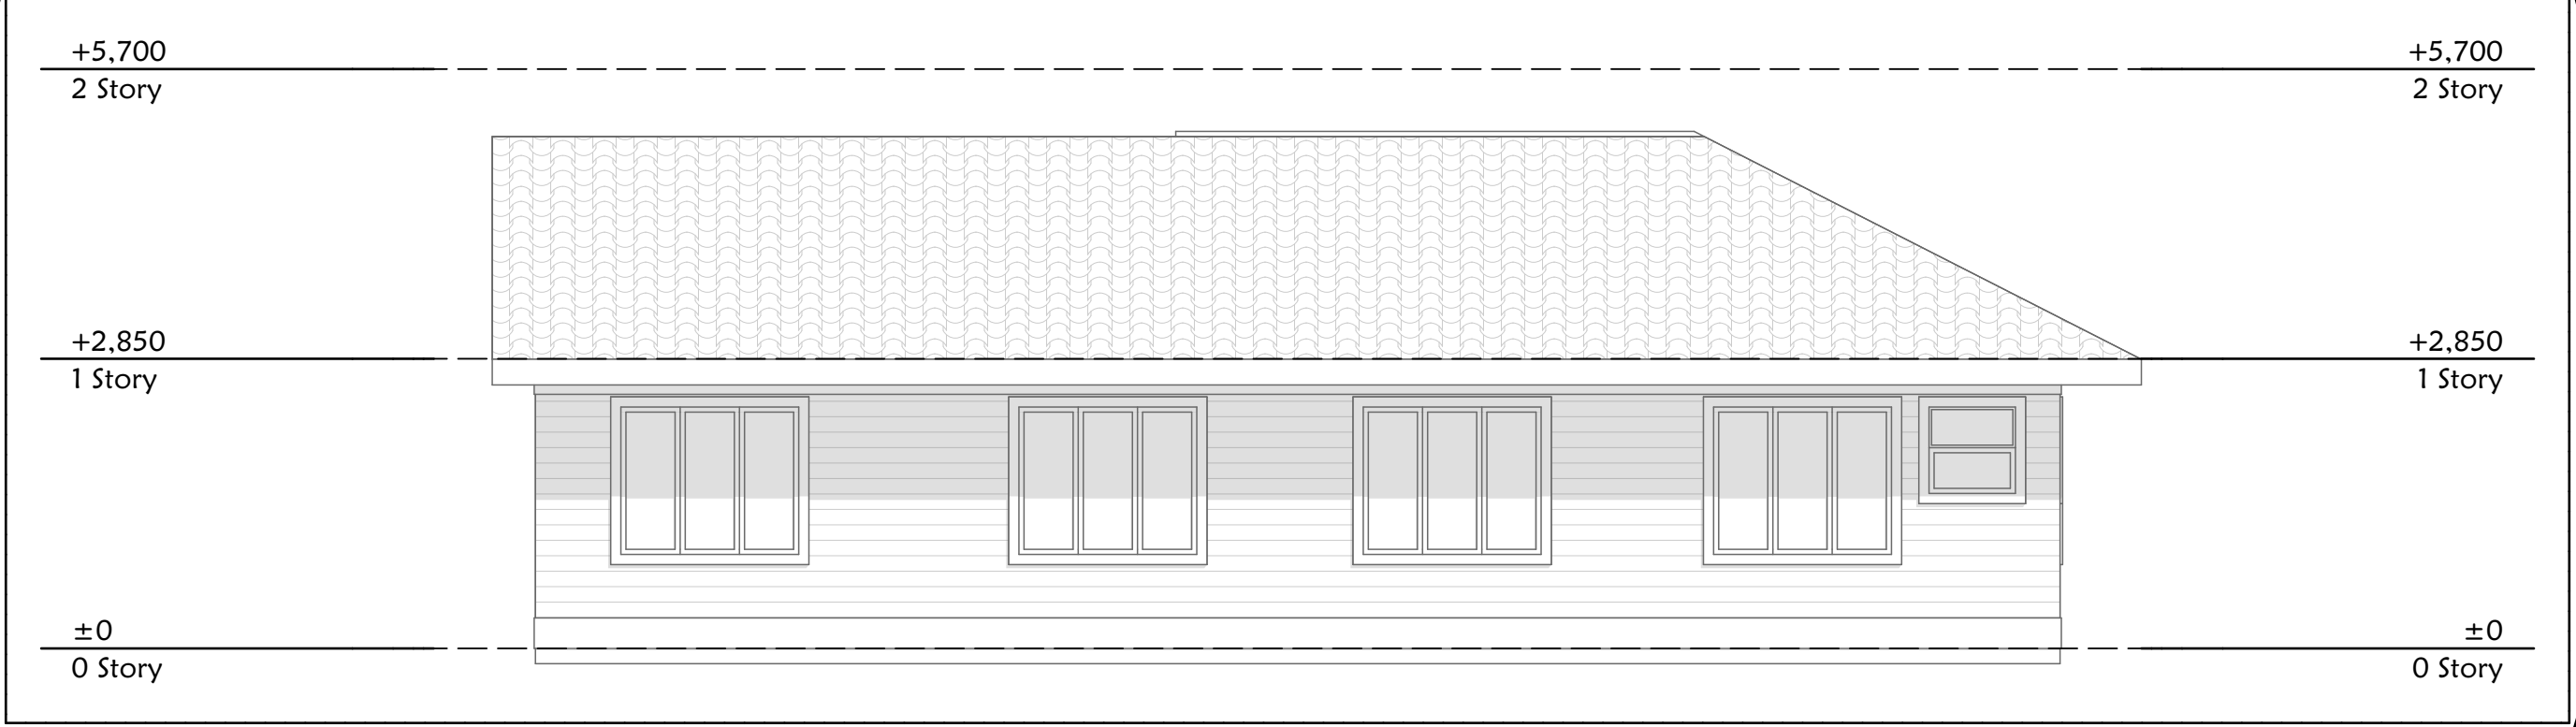


E-02 1:100

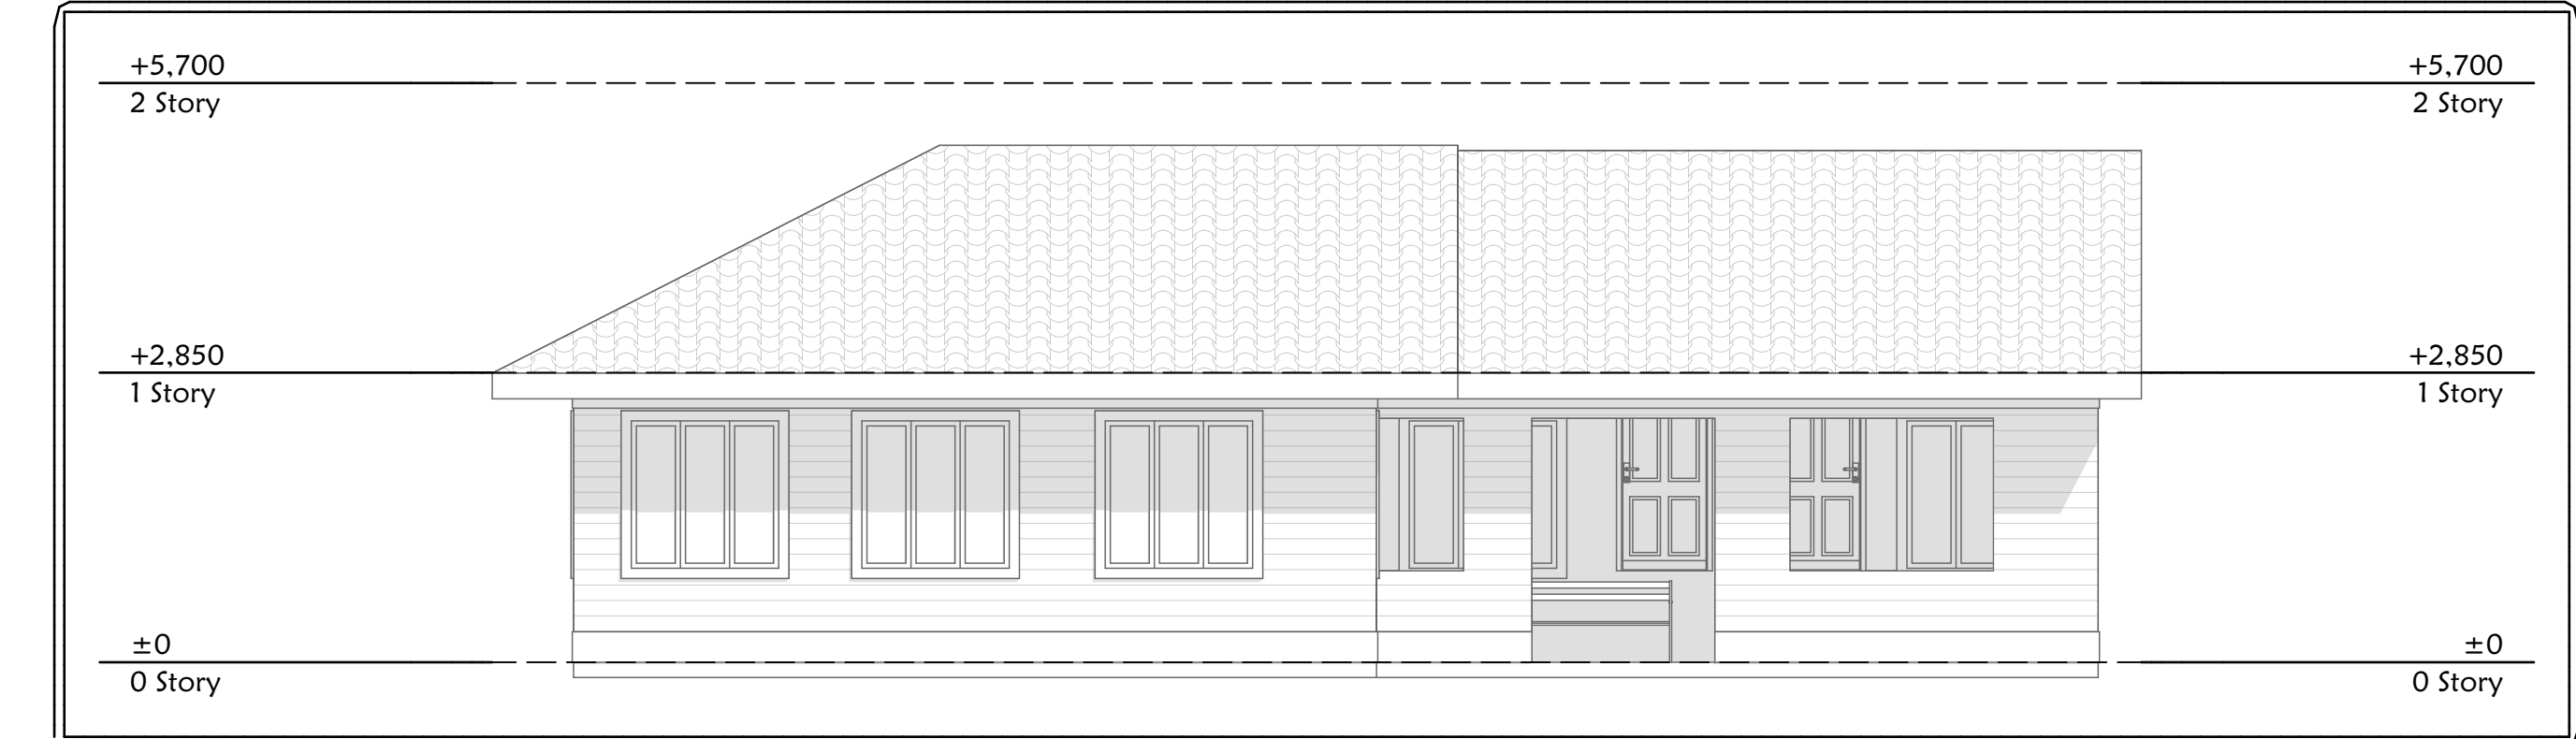


E-04 1:100

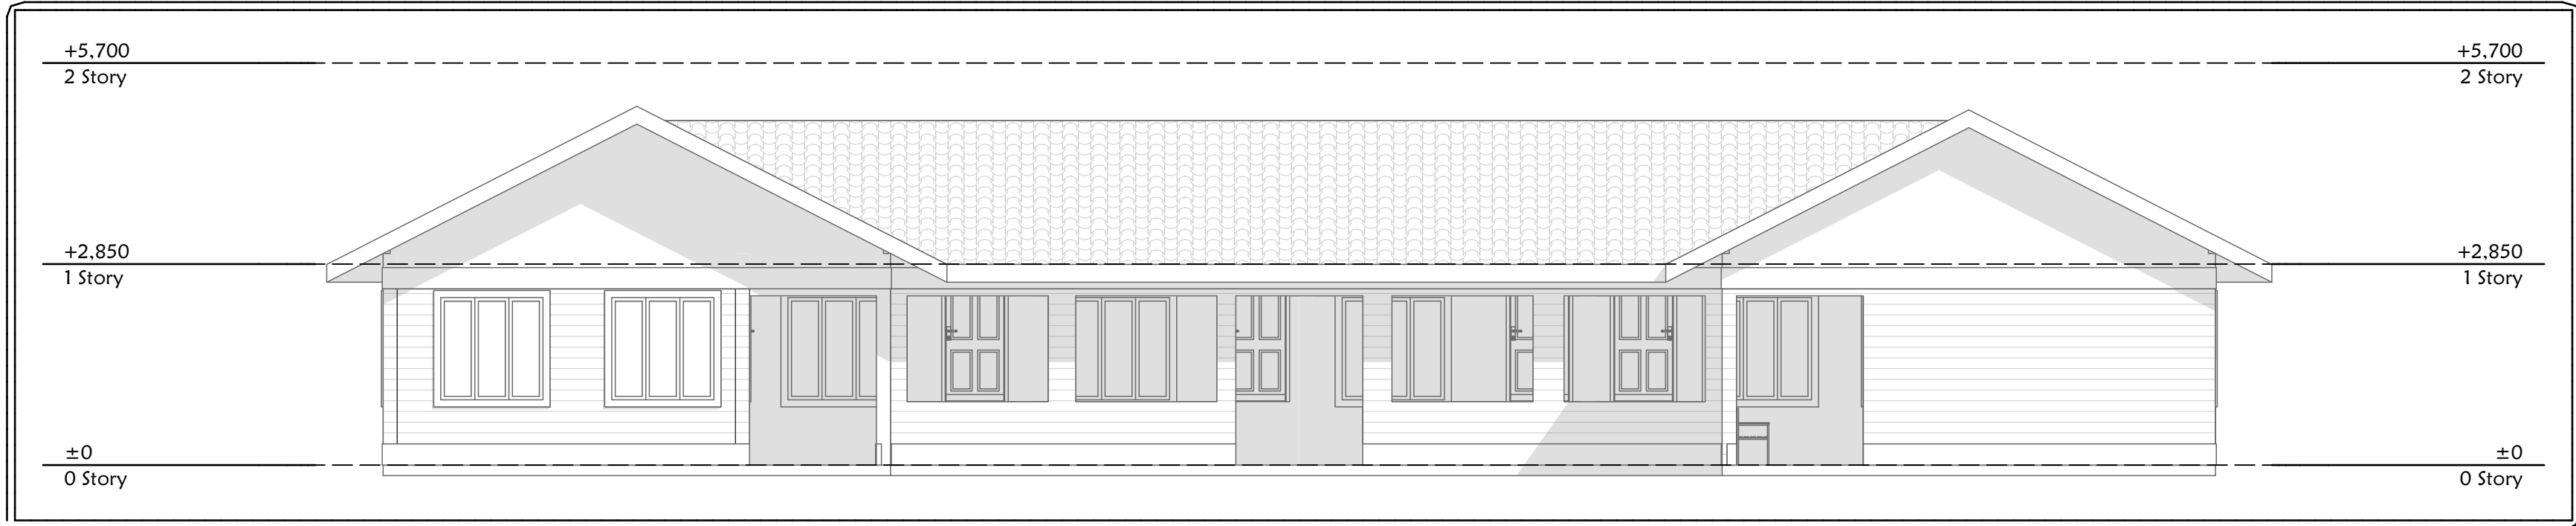

E-01 1:100

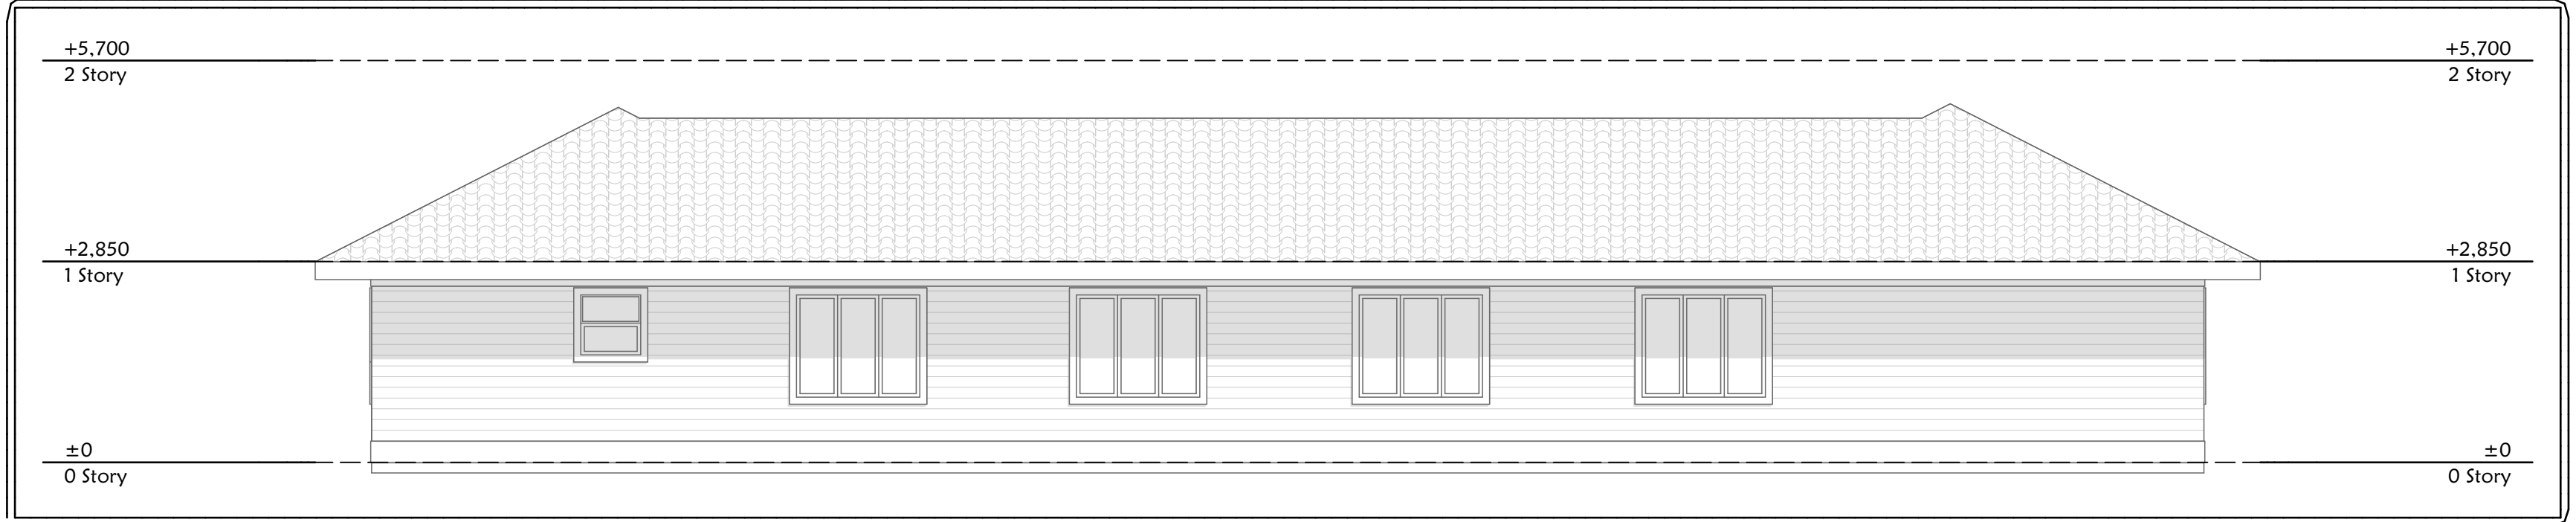

E-03 1:100

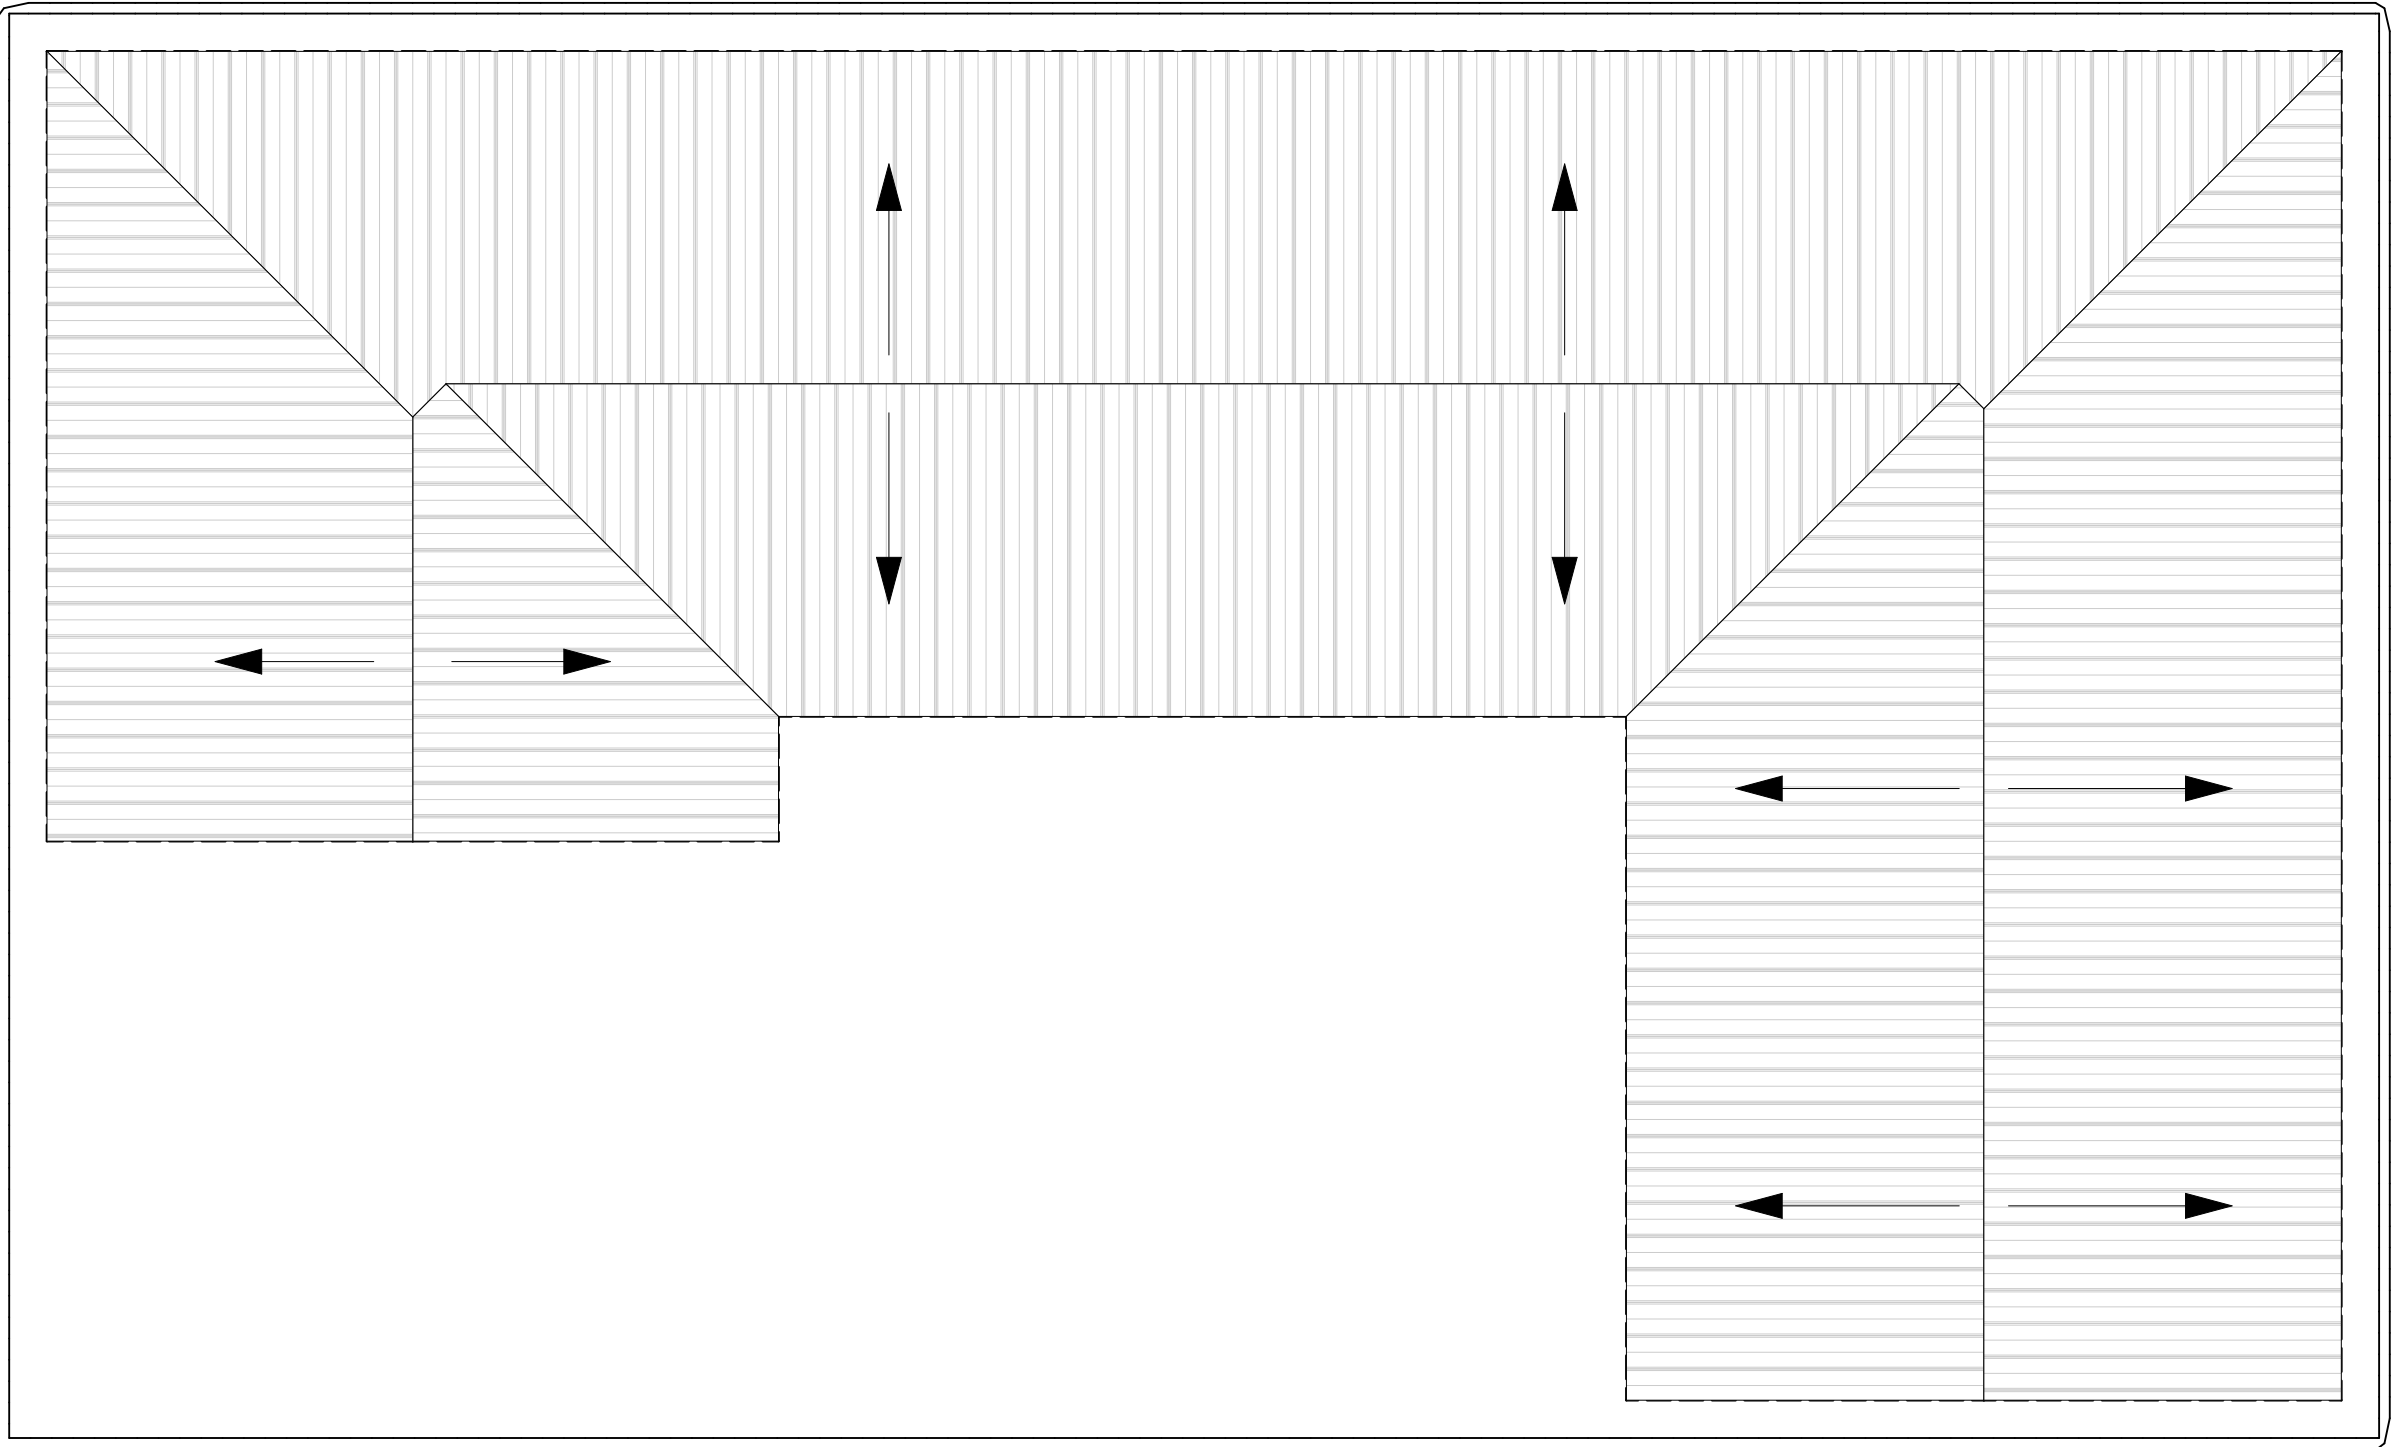

ROOF PLAN 1:100

CLIENT	JOB / PROJECT	DRAWING TITLE	SCALE(S)	Drawn	Name	Signature	Date	CLIENT APPROVAL	DWG NO.		MINISTRY OF PUBLIC WORKS Architectural Department
KeRRA Bungoma county	PROPOSED ERECTION AND COMPLETION OF KeRRA OFFICE AT BUNGOMA		A	C.W.O	Khaemba Geoffrey		"	NAME:.....			BUNGOMA COUNTY WORKS OFFICE P.O. BOX 763--50200 BUNGOMA. For the Government of the Republic of Kenya.
			B		QS. H.K.Silungi		"	DESIGN'TN:.....			
								Date:/...../.....			